

Licenced Portion of  
Unopened Road Allowance


Lands owned by the Licensee

**SCHEDULE 'C'**

Licence of Occupation  
Application No. LO 10-2002  
Muskoka Gravenhurst South Turtle  
Lake Road Association  
Part of Lots 34 and 35, Concession 6  
in the former Township of Muskoka  
now in the Town of Gravenhurst  
District Municipality of Muskoka  
Being Block A, Plan M-398 and  
Part 35, Plan BR-450

Licence of Occupation  
Application No. LO 10-2002  
Muskoka Gravenhurst South Turtle  
Lake Road Association  
Part of Lots 34 and 35, Concession 6  
in the former Township of Muskoka  
now in the Town of Gravenhurst  
District Municipality of Muskoka  
Being Block A, Plan M-398 and  
Part 35, Plan BR-450

Roll Nos. 020-028-07300 020-028-10400


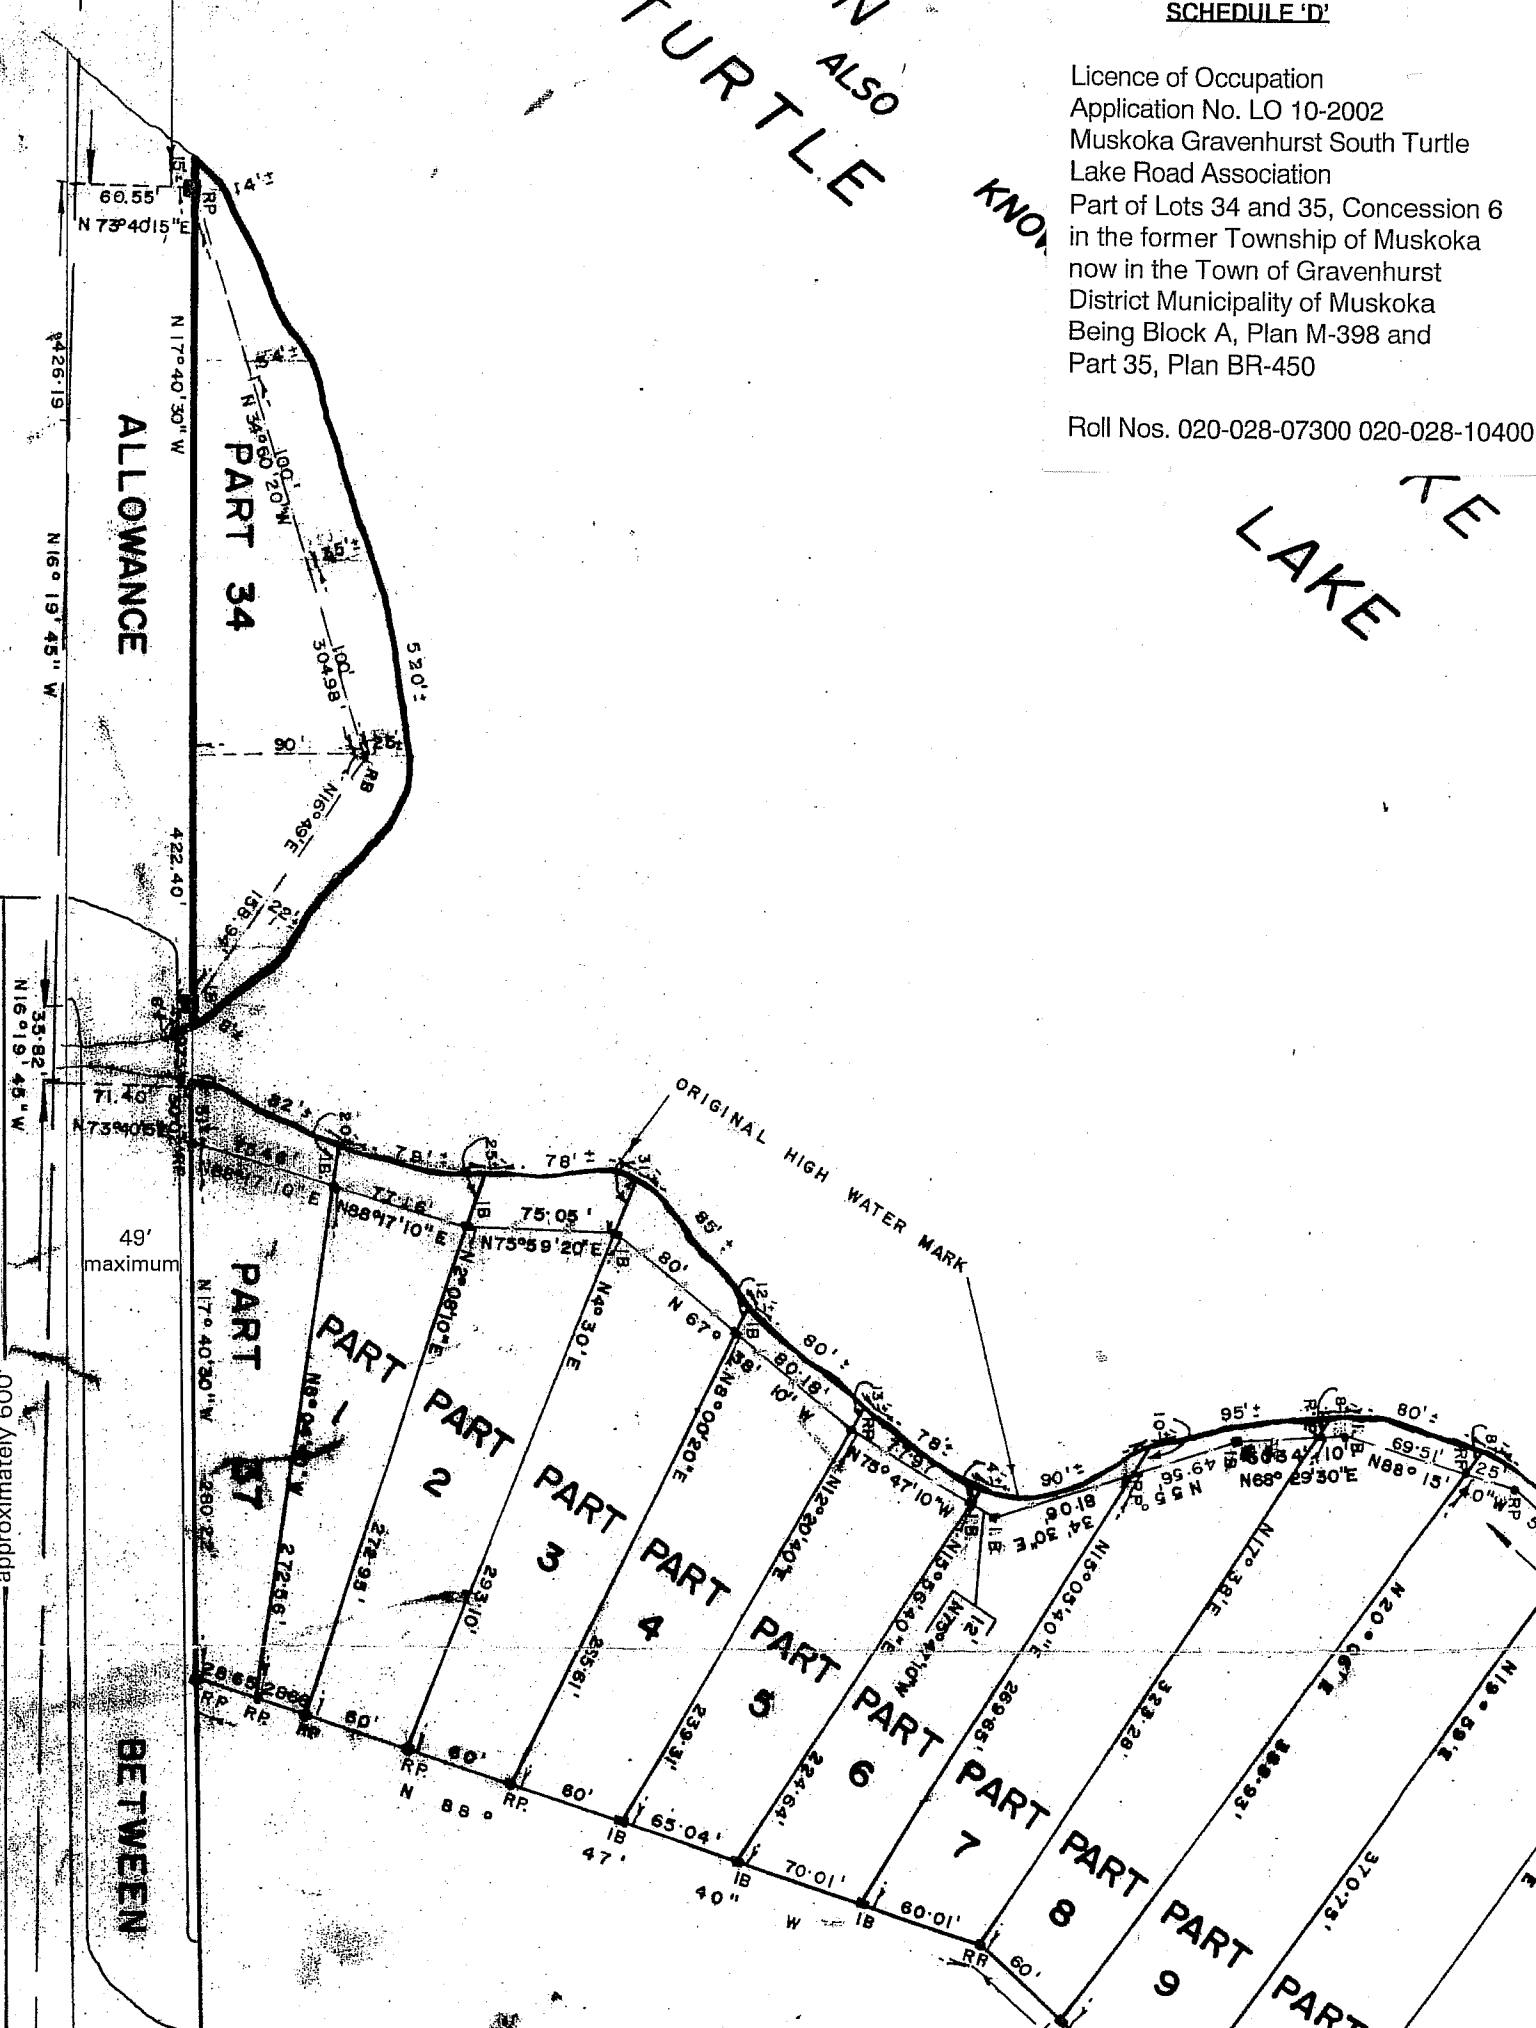


ALLOWANCE

BETWEEN

approximately 600

C:\Users\Project1\Documents\2014-10-08\2014-10-08.dwg 08/23/01 05:19:11 PM P1

 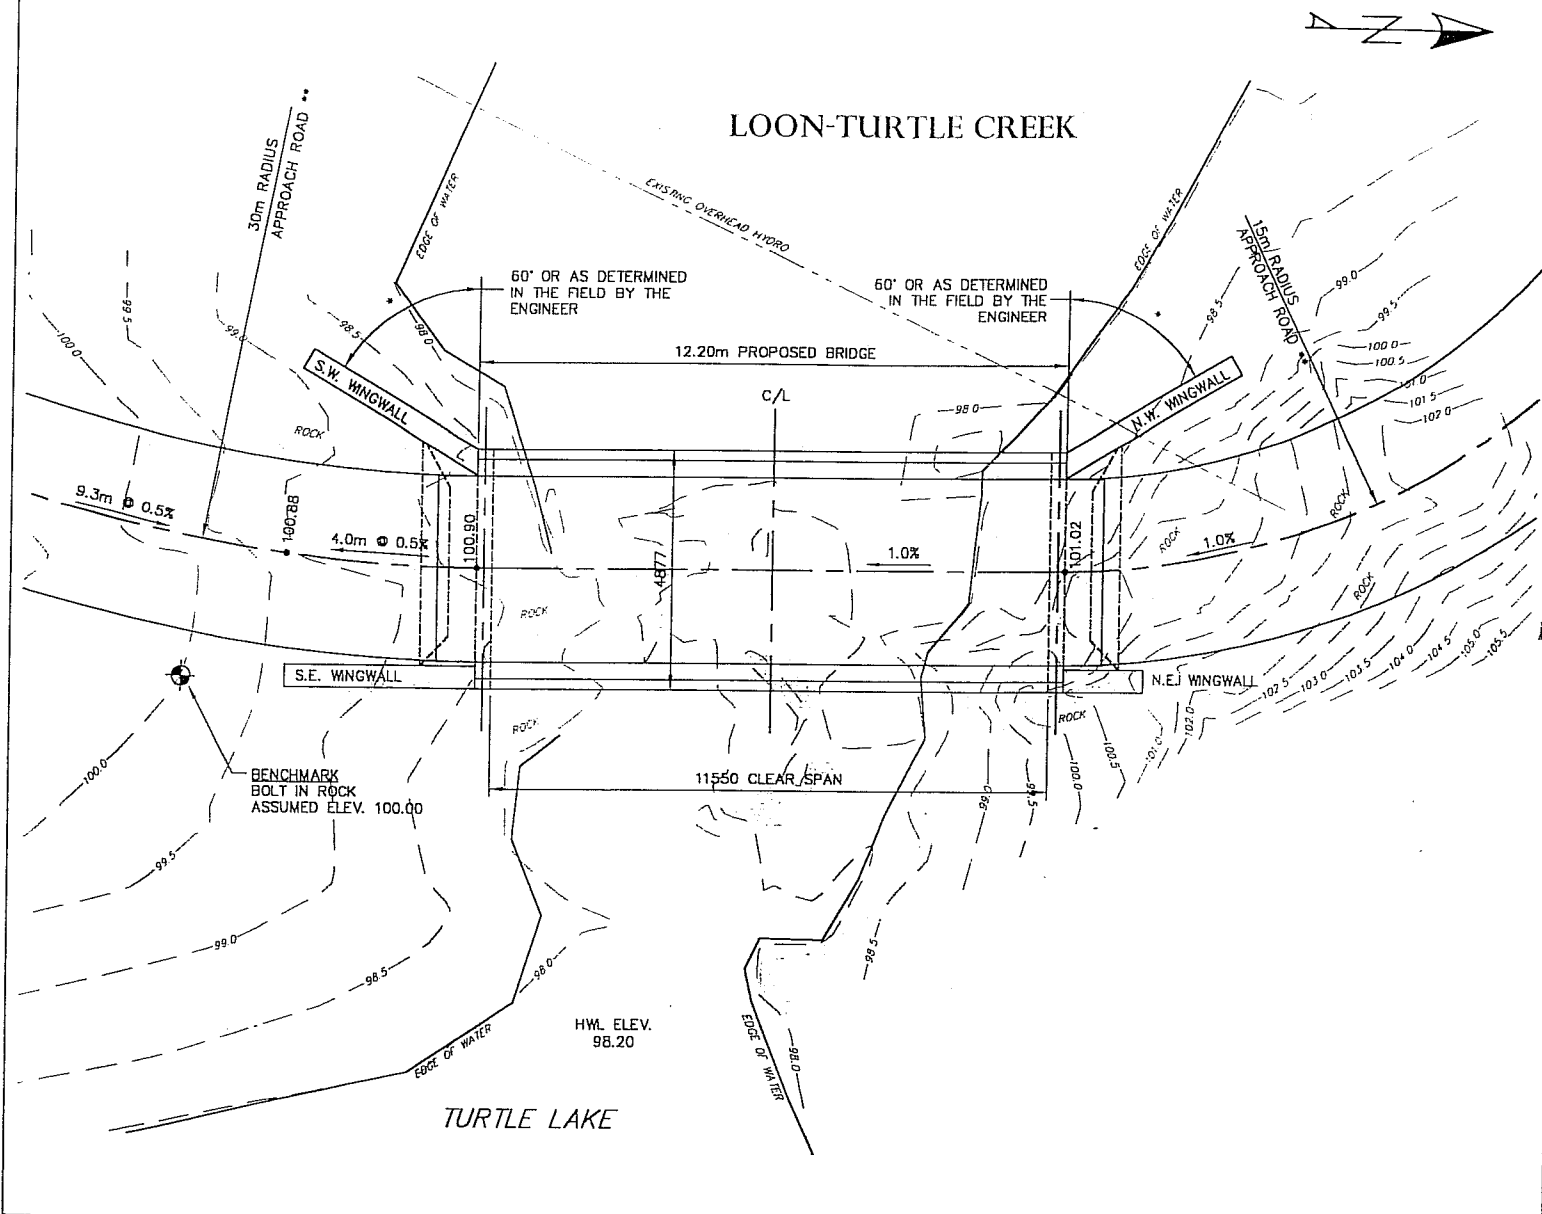

**LEGEND**

- 100.90 TOP OF DECK OR APPROACH ROAD ELEVATION

**NOTES**


1. PROPOSED SUPER STRUCTURE: STRINGERS AND DECKING BY OTHERS, REFER TO MNR STANDARD BRIDGE DRAWINGS DATED DECEMBER 1988; 'TYPE A' 4-STRINGER BRIDGE.
2. ALL DIMENSIONS IN MILLIMETRES (mm) UNLESS OTHERWISE NOTED.
3. \* WINGWALL ANGLE 60° OR AS DIRECTED IN THE FIELD BY THE ENGINEER.
4. \*\* APPROACH ROAD RADII SHOWN FOR ILLUSTRATION ONLY. FINAL RADII TO BE DETERMINED BY ROAD DESIGN.

**BRIDGE LOCATION**

BETWEEN LOT 35, CONC. 6 AND LOT C, CONC. 13 - PLAN BR-450  
TOWN OF GRAVENHURST, ONTARIO.

**RECEIVED**  
AUG 31 2001

DFO PARRY SOUND

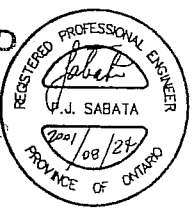

PROJECT : 127

**ATLAS  
ENGINEERING**


23 Idlewood Drive  
Midhurst, Ontario  
L0L 1X0

Tel : 705-734-2118  
Fax : 705-734-2156

**SOUTH TURTLE LAKE BRIDGE  
SOUTH TURTLE LAKE ROADS ASSOC.  
TOWN OF GRAVENHURST**

**SITE PLAN**

SCALE: 1:100	DRAWN BY:
DATE: AUGUST 2001	DWG. No.: 1

 


# LEGEND

RECEIVED

AUG 31 2001

DFO PARRY SOUND

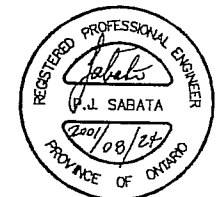

PROJECT : 127

**ATLAS  
ENGINEERING**

23 Idlewood Drive  
Midhurst, Ontario  
L0L 1X0

Tel : 705-734-2118  
Fax : 705-734-2156

SOUTH TURTLE LAKE BRIDGE  
SOUTH TURTLE LAKE ROADS ASSOC.  
TOWN OF GRAVENHURST


BRIDGE PROFILE

SCALE: 1:100

DRAWN BY:

DATE: AUGUST 2001


DWG. No.: 2

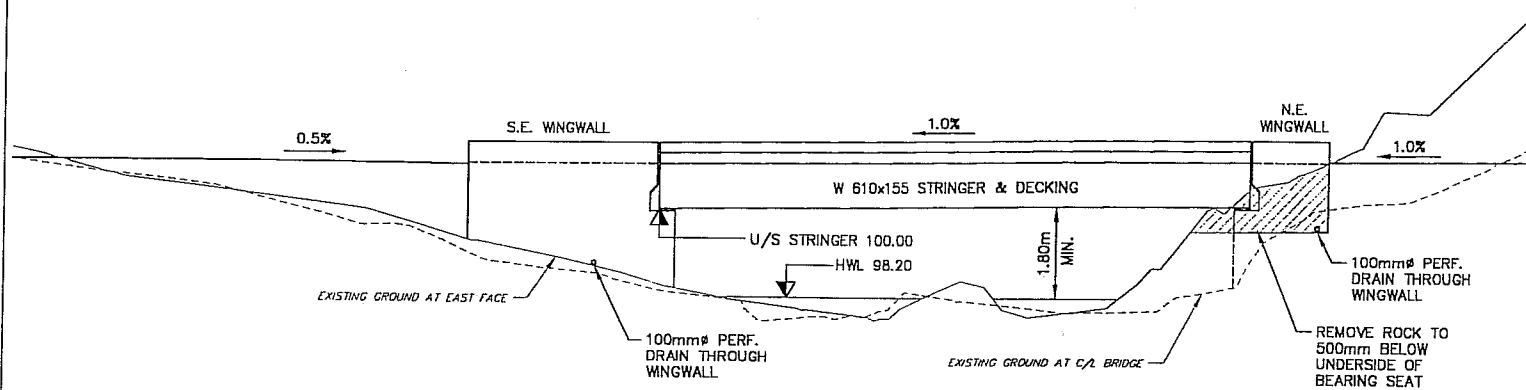

EAST ELEVATION

SCALE 1:100

# LOON-TURTLE CREEK

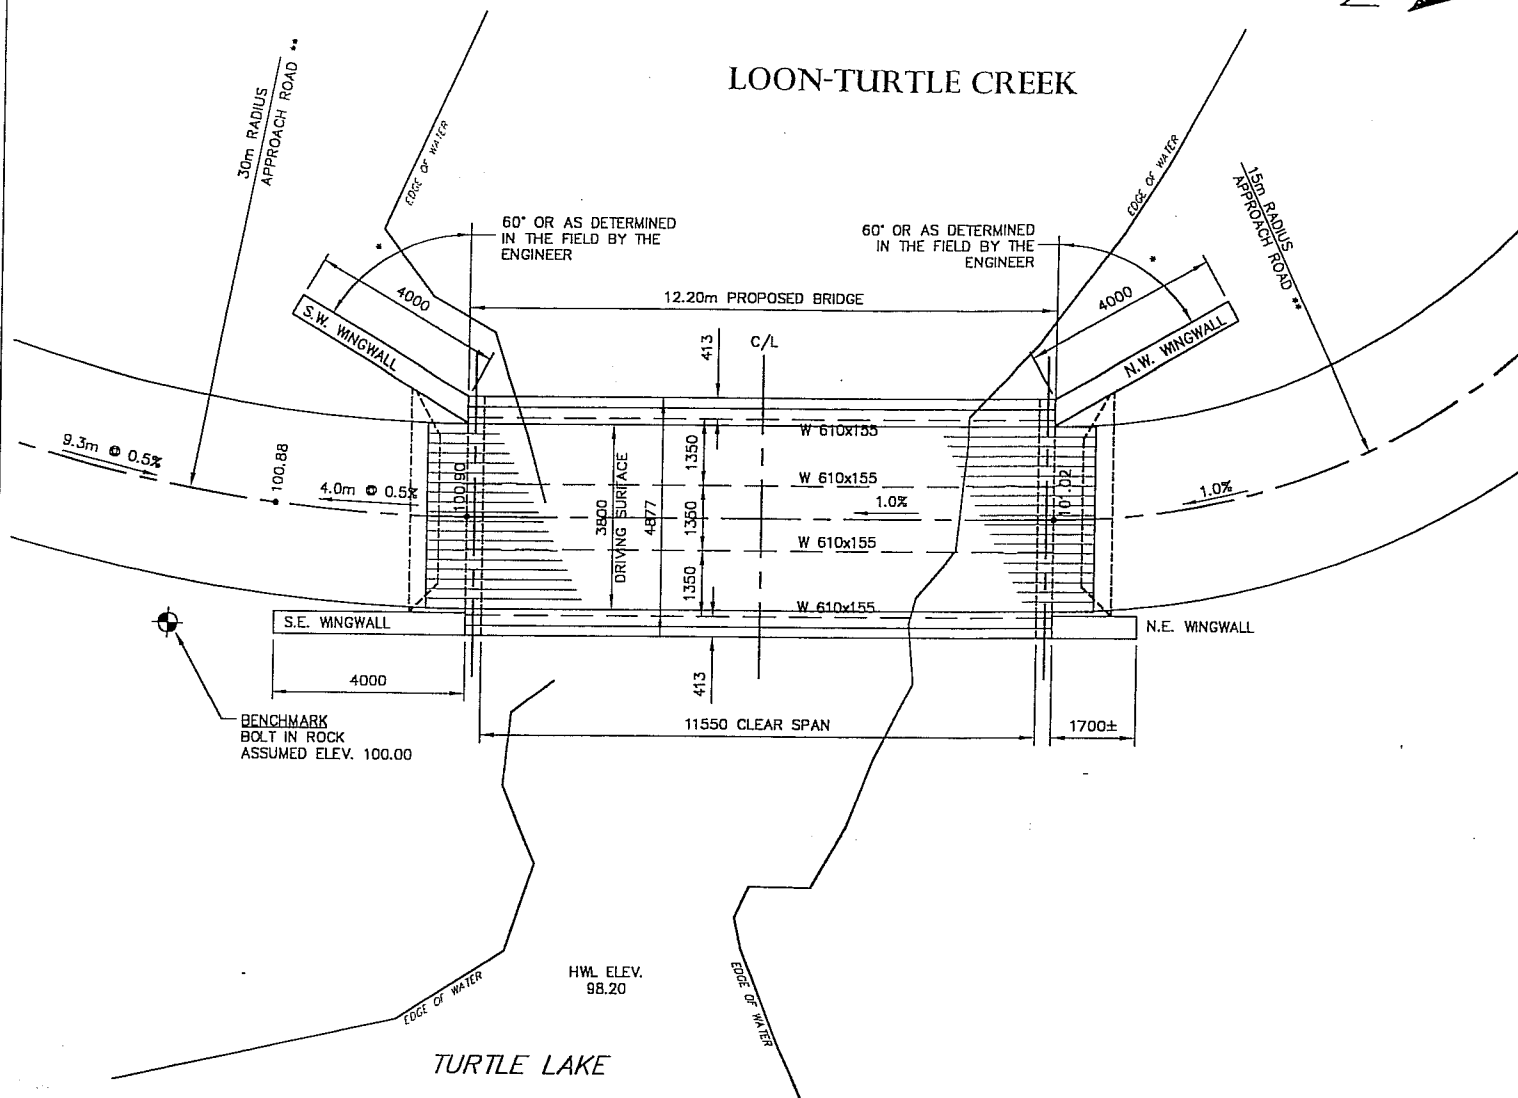


LEGEND

RECEIVED

AUG 31 2001

DFO PARRY SOUND

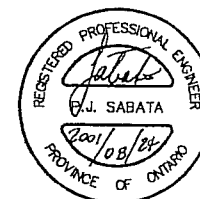

PROJECT : 127

# ATLAS ENGINEERING

23 Idlewood Drive  
Midhurst, Ontario  
L0L 1X0

Tel : 705-734-2118  
Fax : 705-734-2156

SOUTH TURTLE LAKE BRIDGE  
SOUTH TURTLE LAKE ROADS ASSOC.  
TOWN OF GRAVENHURST

DECK PLAN

SCALE: 1:100

DRAWN BY: M.O.

DATE: AUGUST 2001

DWG. No.: 3